



User: joneo Spec: PIRNIE STANDARD File: C:\TEMP\holding\4711PL2.DWG Scale: 1:1 Date: 08/20/2003 Time: 11:47 Layout: Layout1

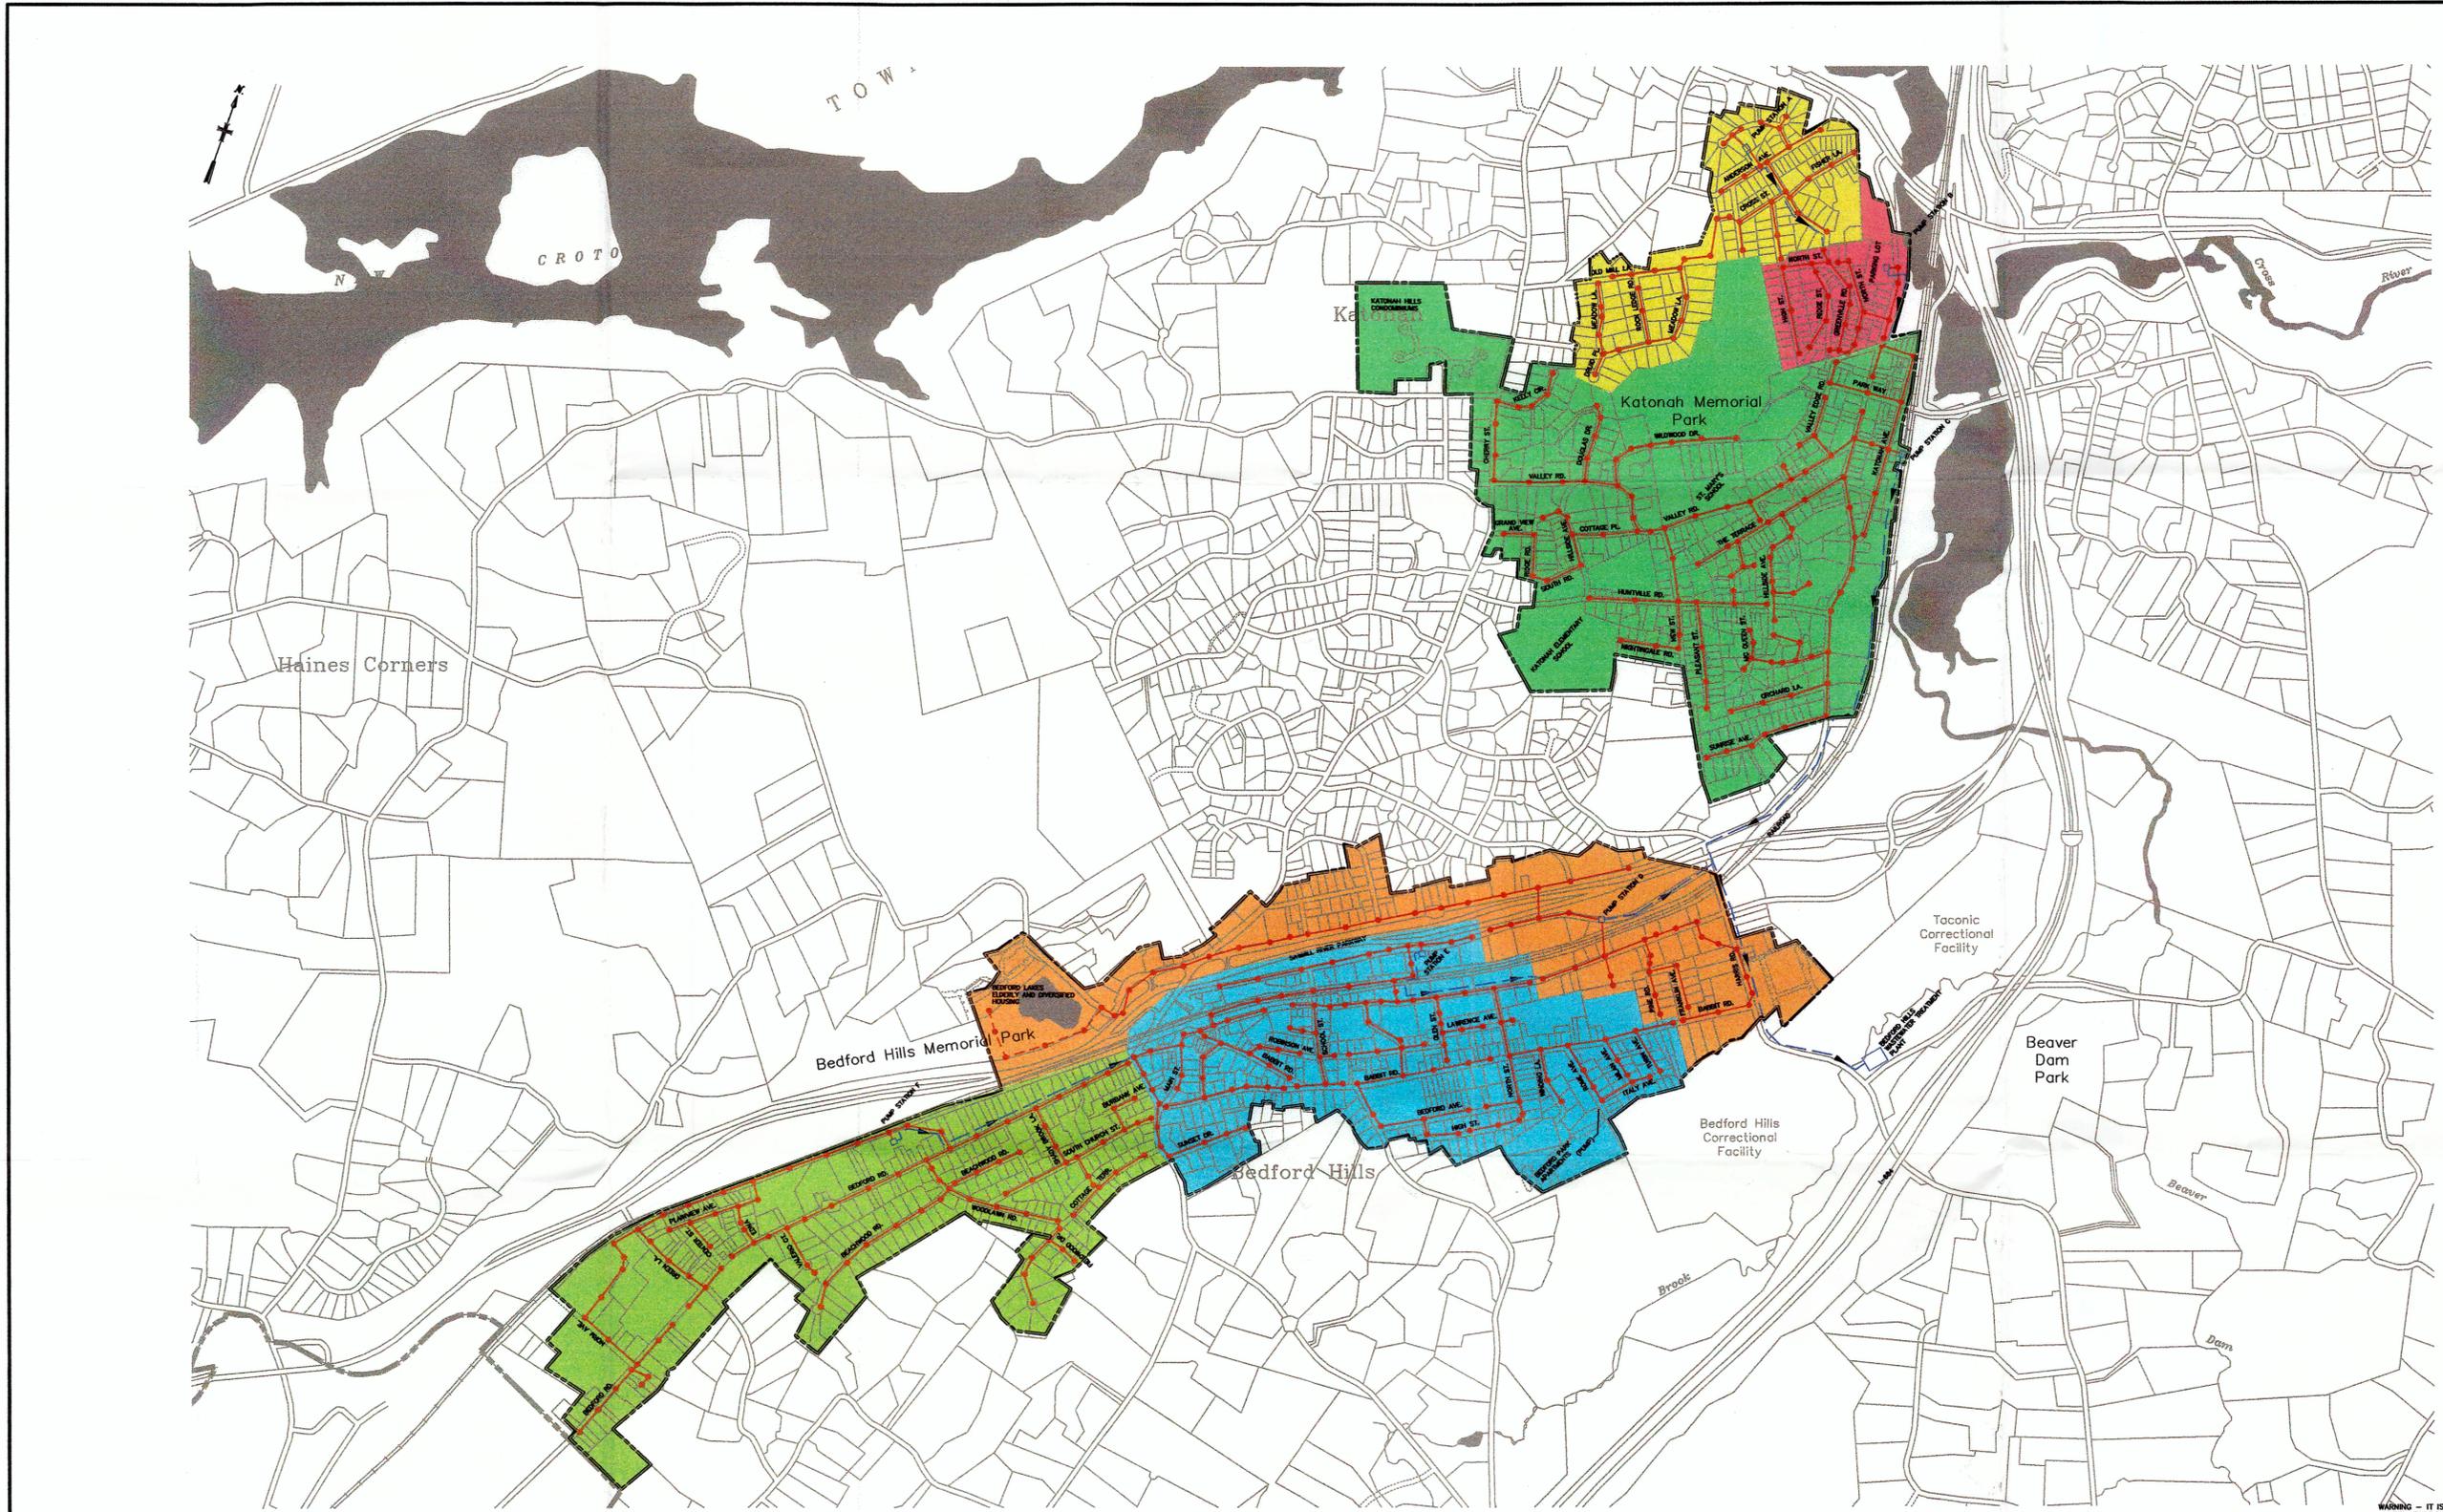

WARNING - IT IS A VIOLATION OF NEW YORK EDUCATION LAW SECTION 7209.2, FOR ANY PERSON, UNLESS HE IS ACTING UNDER THE DIRECTION OF A LICENSED PROFESSIONAL ENGINEER OR LAND SURVEYOR, TO ALTER THIS DOCUMENT IN ANY WAY. IF ALTERED THE ALTERING PERSON SHALL COMPLY WITH THE REQUIREMENTS OF NEW YORK EDUCATION LAW, SECTION 7209.2.

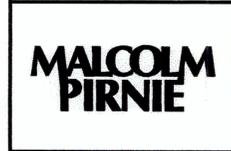

REVISIONS			
NO.	BY	DATE	REMARKS

DES KCH  
DWN MDM  
CKD

**TOWN OF BEDFORD  
SEWER DISTRICT FORMATION REPORT**

**PROPOSED SEWAGE  
COLLECTION SYSTEM**  
1"=600'

COPYRIGHT © 2003  
MALCOLM PIRNIE, INC.  
DATE JULY 2003  
PLATE 2  
CAD REF. NO. 4711PL2